


FLOOR PLAN

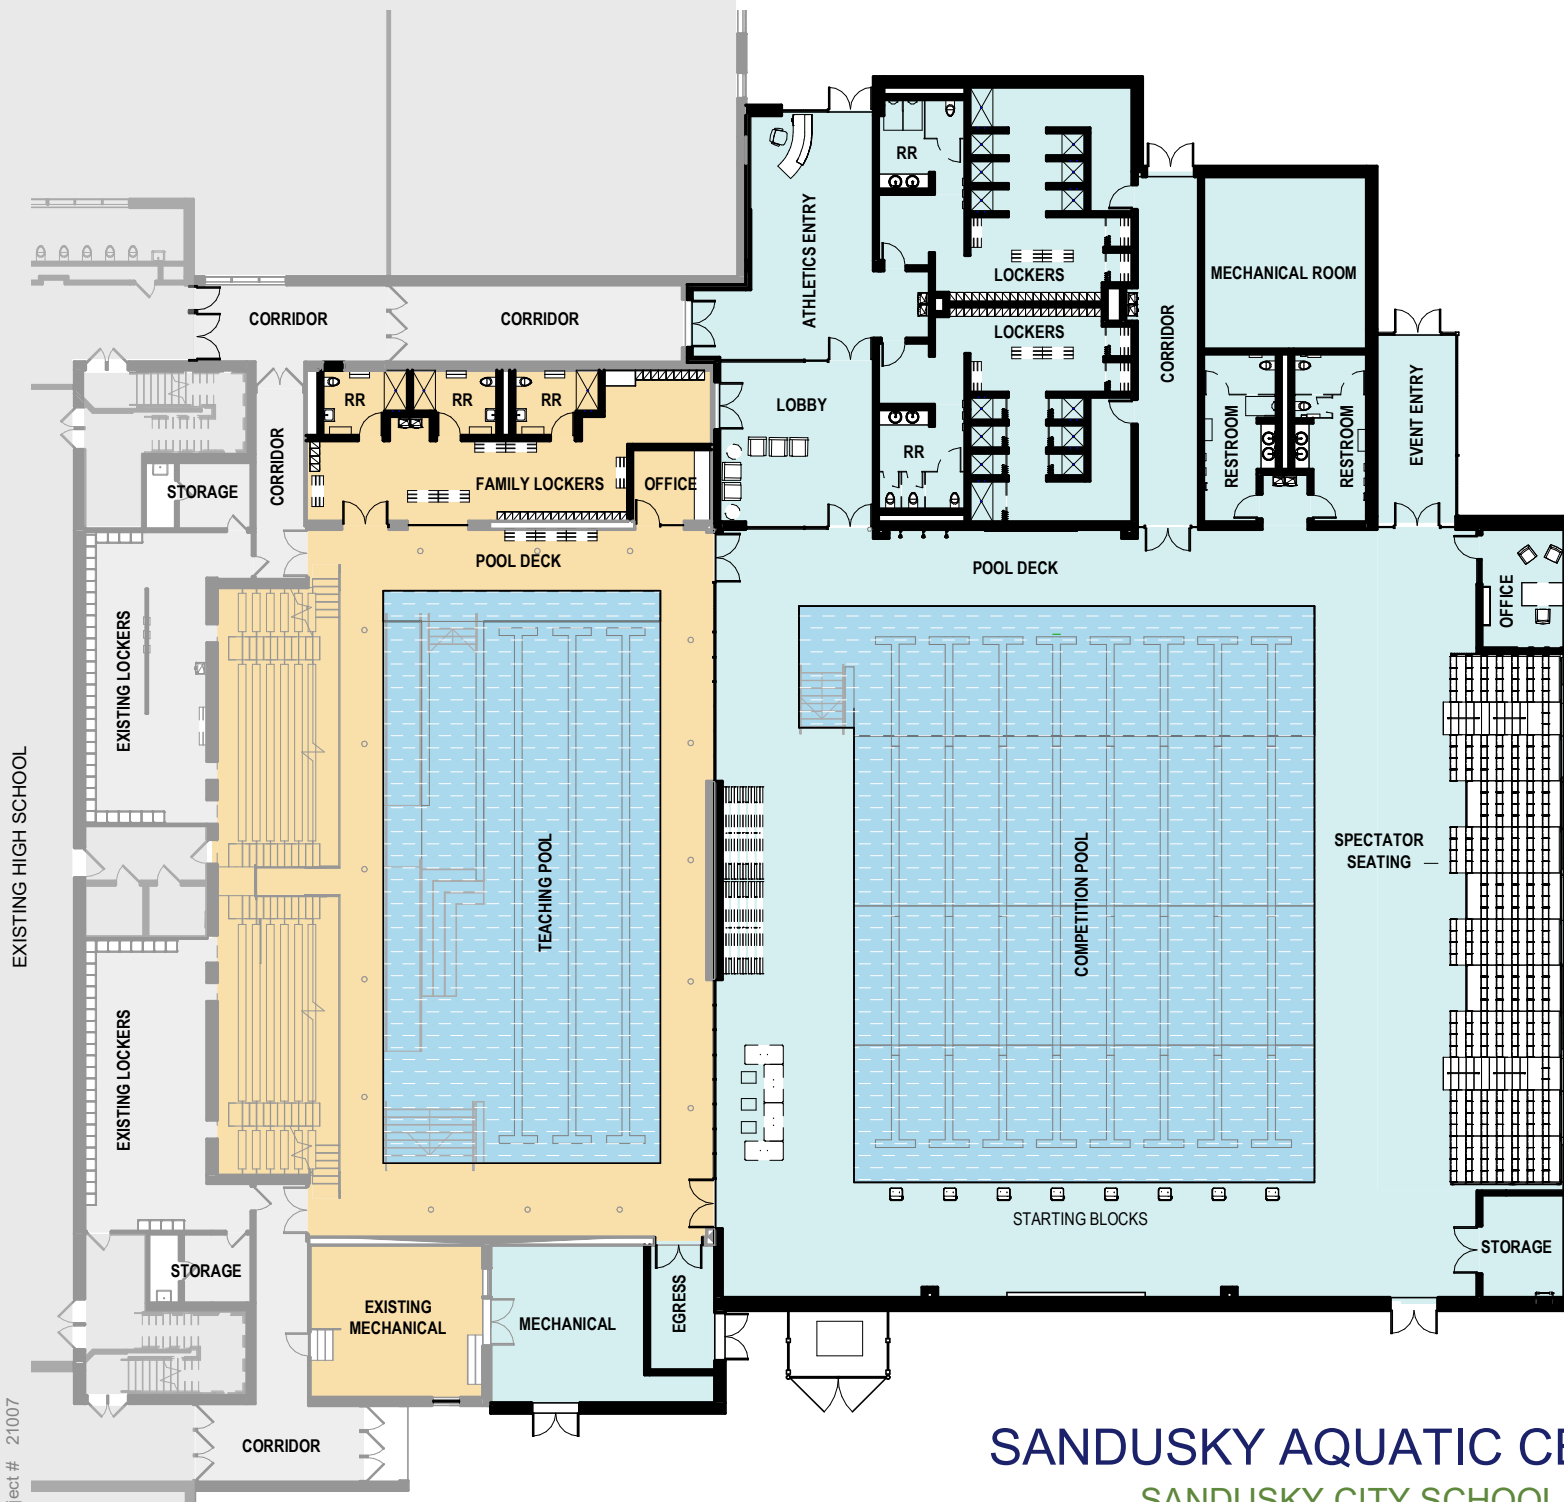

- POOL
- NEW CONSTRUCTION
- RENOVATION
- EXISTING HIGH SCHOOL

EXISTING HIGH SCHOOL

tda project # 21007

SANDUSKY AQUATIC CENTER
SANDUSKY CITY SCHOOL DISTRICT

3/30/2022

